



PLAN-EXISTING WORKSHOP
SCALE 1:100

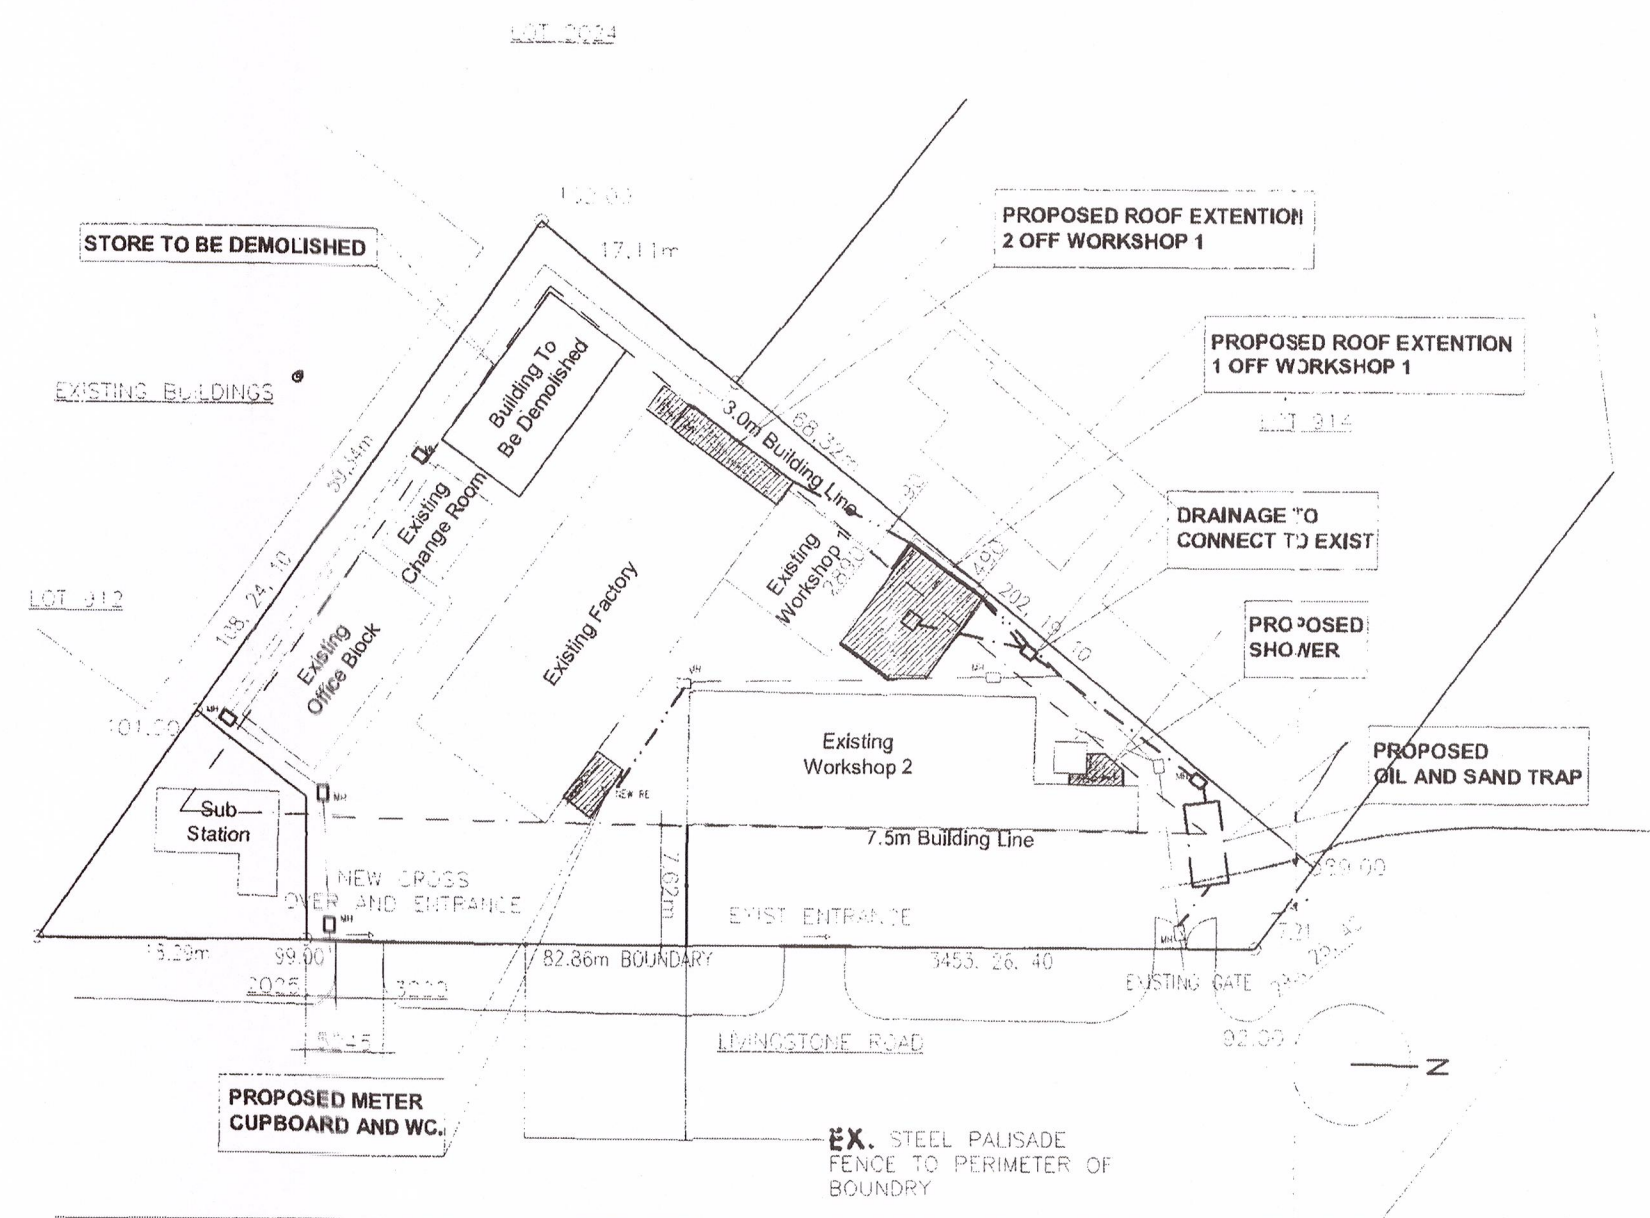


SITE PLAN
LOT 913 OF PINETOWN T'SHIP, EXT. 16
SCALE 1:500


- KEY:**
- EXISTING DRAINAGE
 - PROPOSED COMBINED DRAINAGE
 - PROPOSED WASTE WATER DRAINAGE

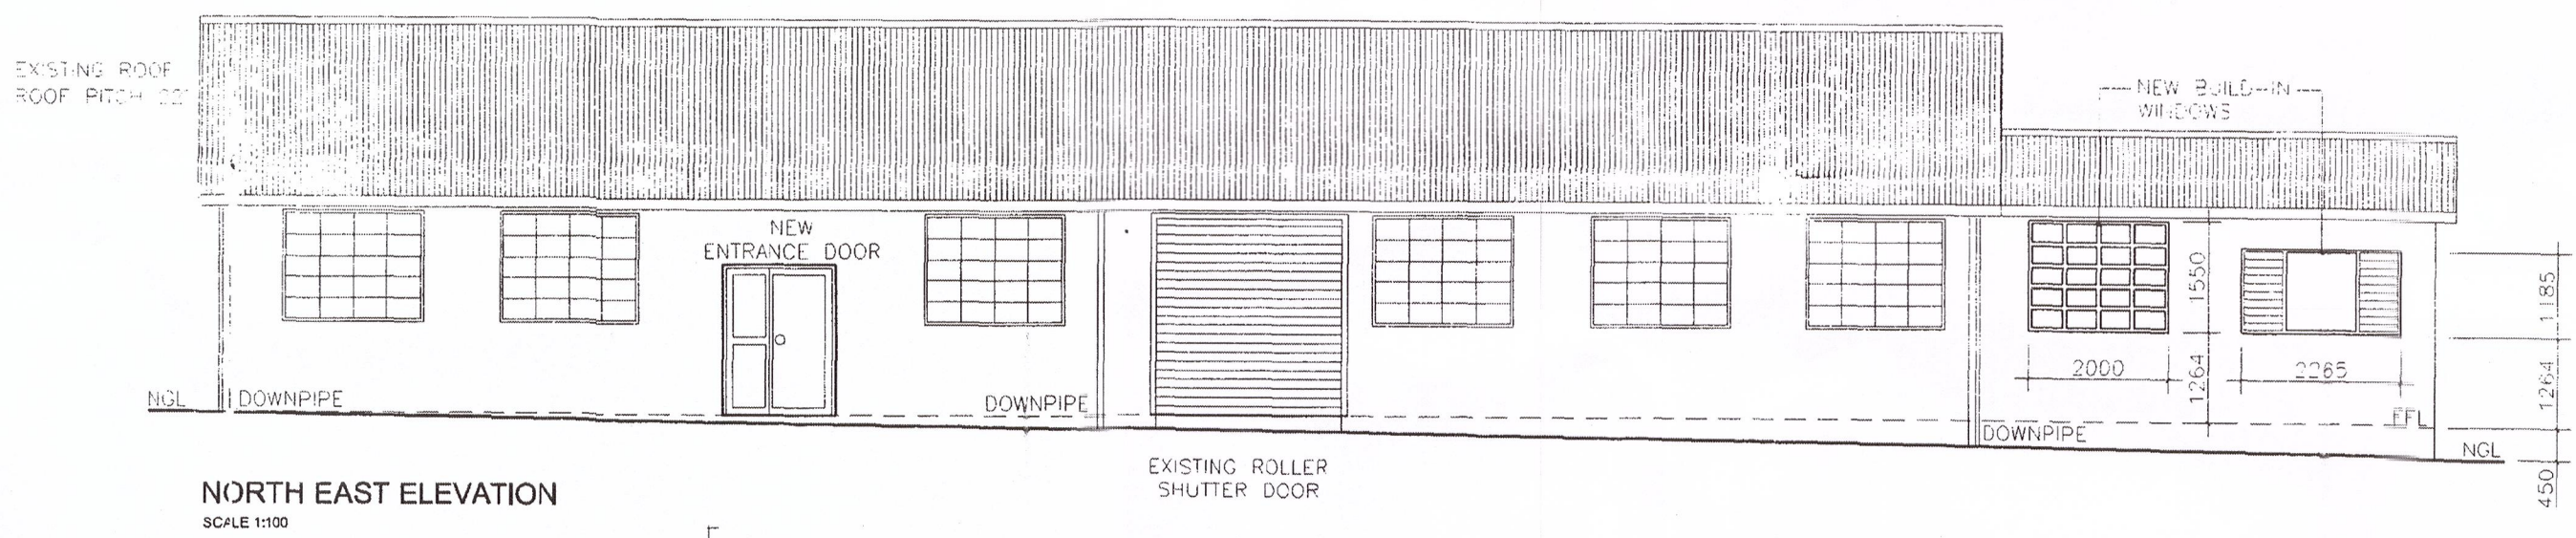


NORTH EAST ELEVATION
SCALE 1:100

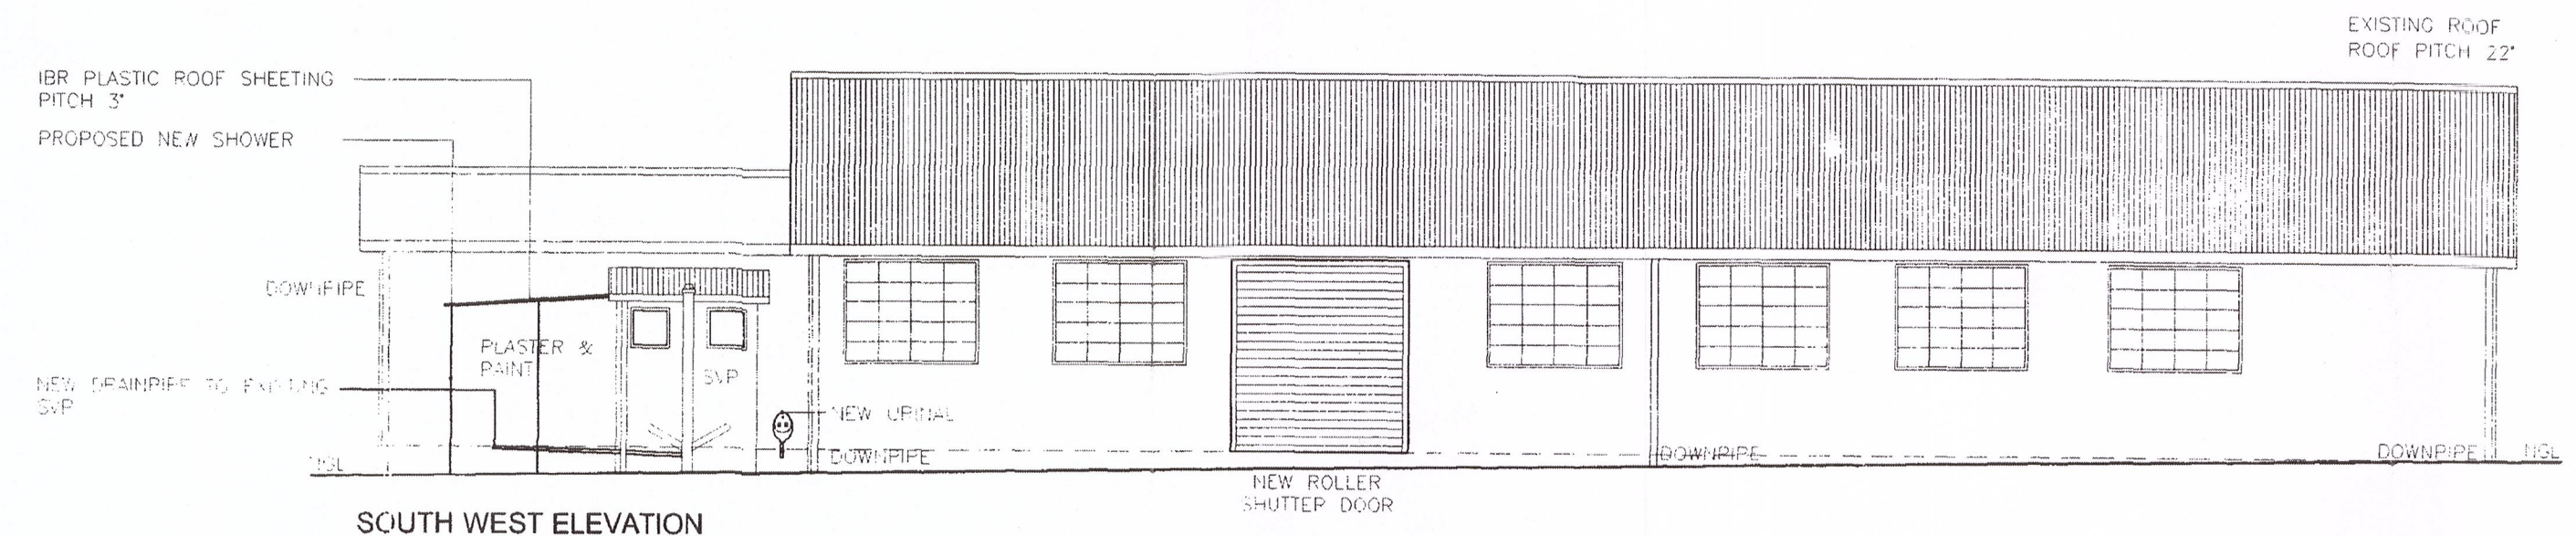

SOUTH WEST ELEVATION
SCALE 1:100

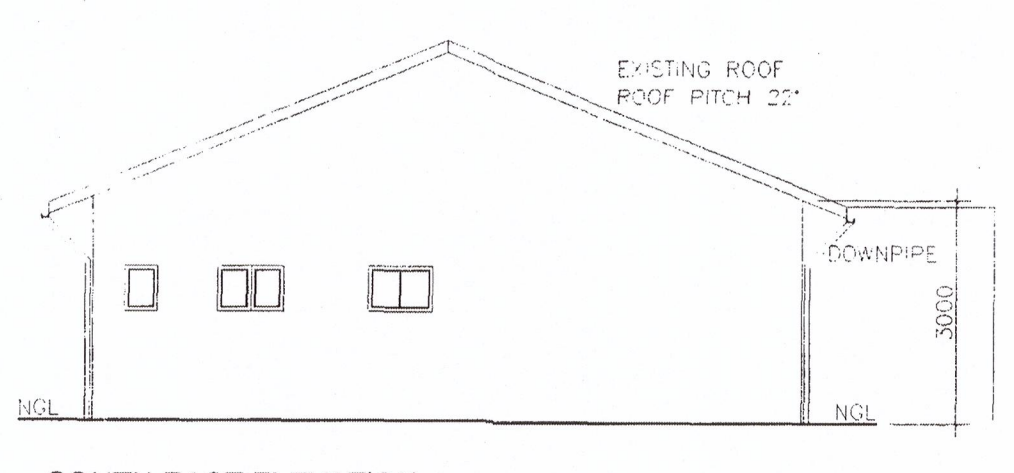

SOUTH EAST ELEVATION
SCALE 1:100

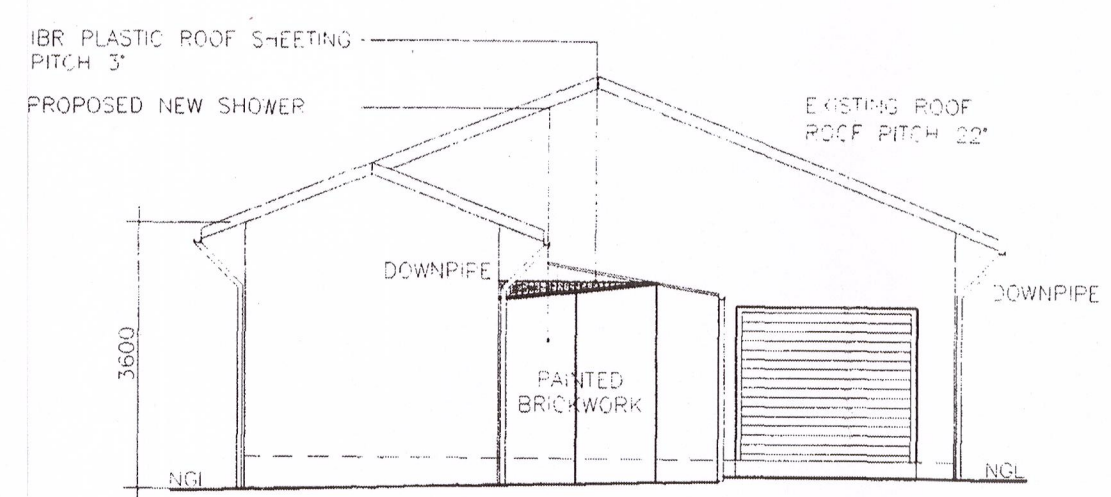

NORTH WEST ELEVATION
SCALE 1:100

Notes:
Copyright: The contents of this drawing may not be reproduced in whole or part without the written consent of Gareth Calvert Designs.
No dimensions to be scaled from this drawing.
All dimensions to be checked on site by the Contractor.
Where discrepancy occur the Contract Administrator must be notified immediately.

REVISION: DATE:	DESCRIPTION:
A 07.04.10	FIRE: Peter Nzimande

APPROVED in terms of The National Building Regulations and Building Standards Act Number 103 of 1977
2010-06-25
This plan is approved on the basis of the information shown hereon. Attention is drawn to attached documentation.

- Fire plan updated to comply with A5 of SABS 0400-1990
- Fire notes updated to specify the TT section of part T fire protection of SABS 0400-1990
- Pollution:** Noleen Chellan
- Gridded channel and 1mx1m wash gully added to proposed light weight steel structure in front of roller shutter door, and connected to sand oil and grease trap that drains to existing council sewer

ASSESSMENT OFFICER: Sandile Mnyandu

- We updated to comply with part O of SABS 0400-1990 for natural lighting and ventilation
- Wall at lightweight workshop extension updated to comply with assessment of wall

DATE: 15/07/10
Sheet Substituted
Sheet Added

SHEET 2 OF 3 COPY 3
ETHEKWINI MUNICIPALITY (INNER WEST)
10-0150
APPLICATION NO.

SHOULD WORK NOT HAVE COMMENCED THIS APPROVAL WILL EXPIRE ON ITS FIRST ANNIVERSARY DATE.

ETHEKWINI MUNICIPALITY SCANNED
REF. No:.....

OWNER'S SIGNATURE:

AUTHOR'S SIGNATURE
GARETH CALVERT
ARCHITECTURAL TECH
SACAP No: PAT20686

PLANNING



GARETH CALVERT DESIGNS
architectural design - building surveying - project management
31A Sienna, 11 Old Bush Road, La Lucia, 4051
Tel: 082 257 3590 e-mail: garethcalvert@ve.co.za

Project Title:
Proposed Additions & Alterations
LOT 913 of Pinetown Township
28 Livingstone Road

For: Mr A. Andre Van Zyl

Drawing Title:
Proposed Plan, Elevations,
& Site Plan

Scale: 1:100 Date: 15.06.2009 Drawn: G.C. Checked:

1004/02 Revision A