

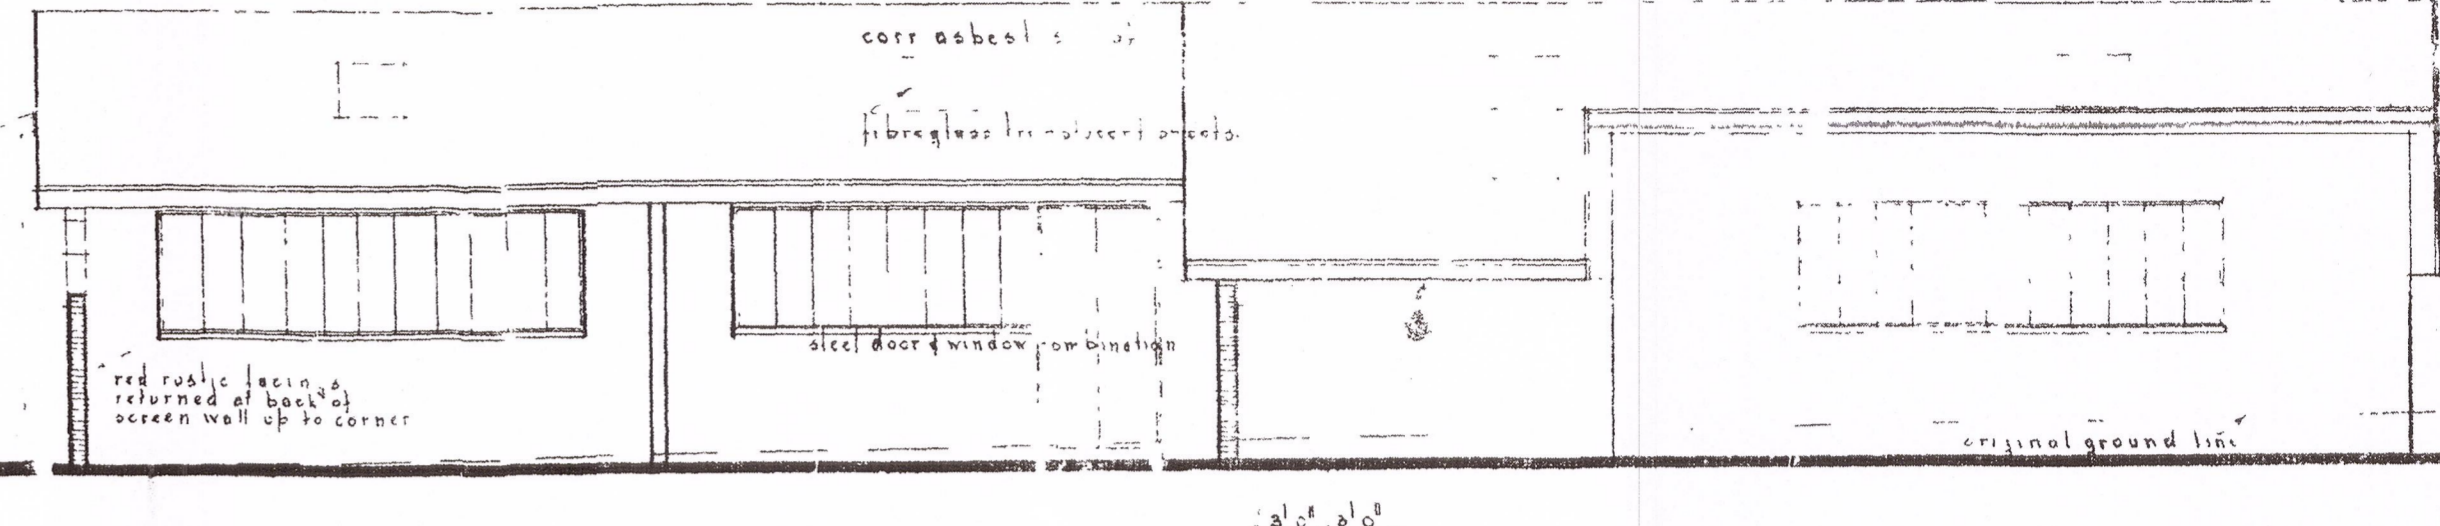



ROAD AND SOUTH ELEVATION

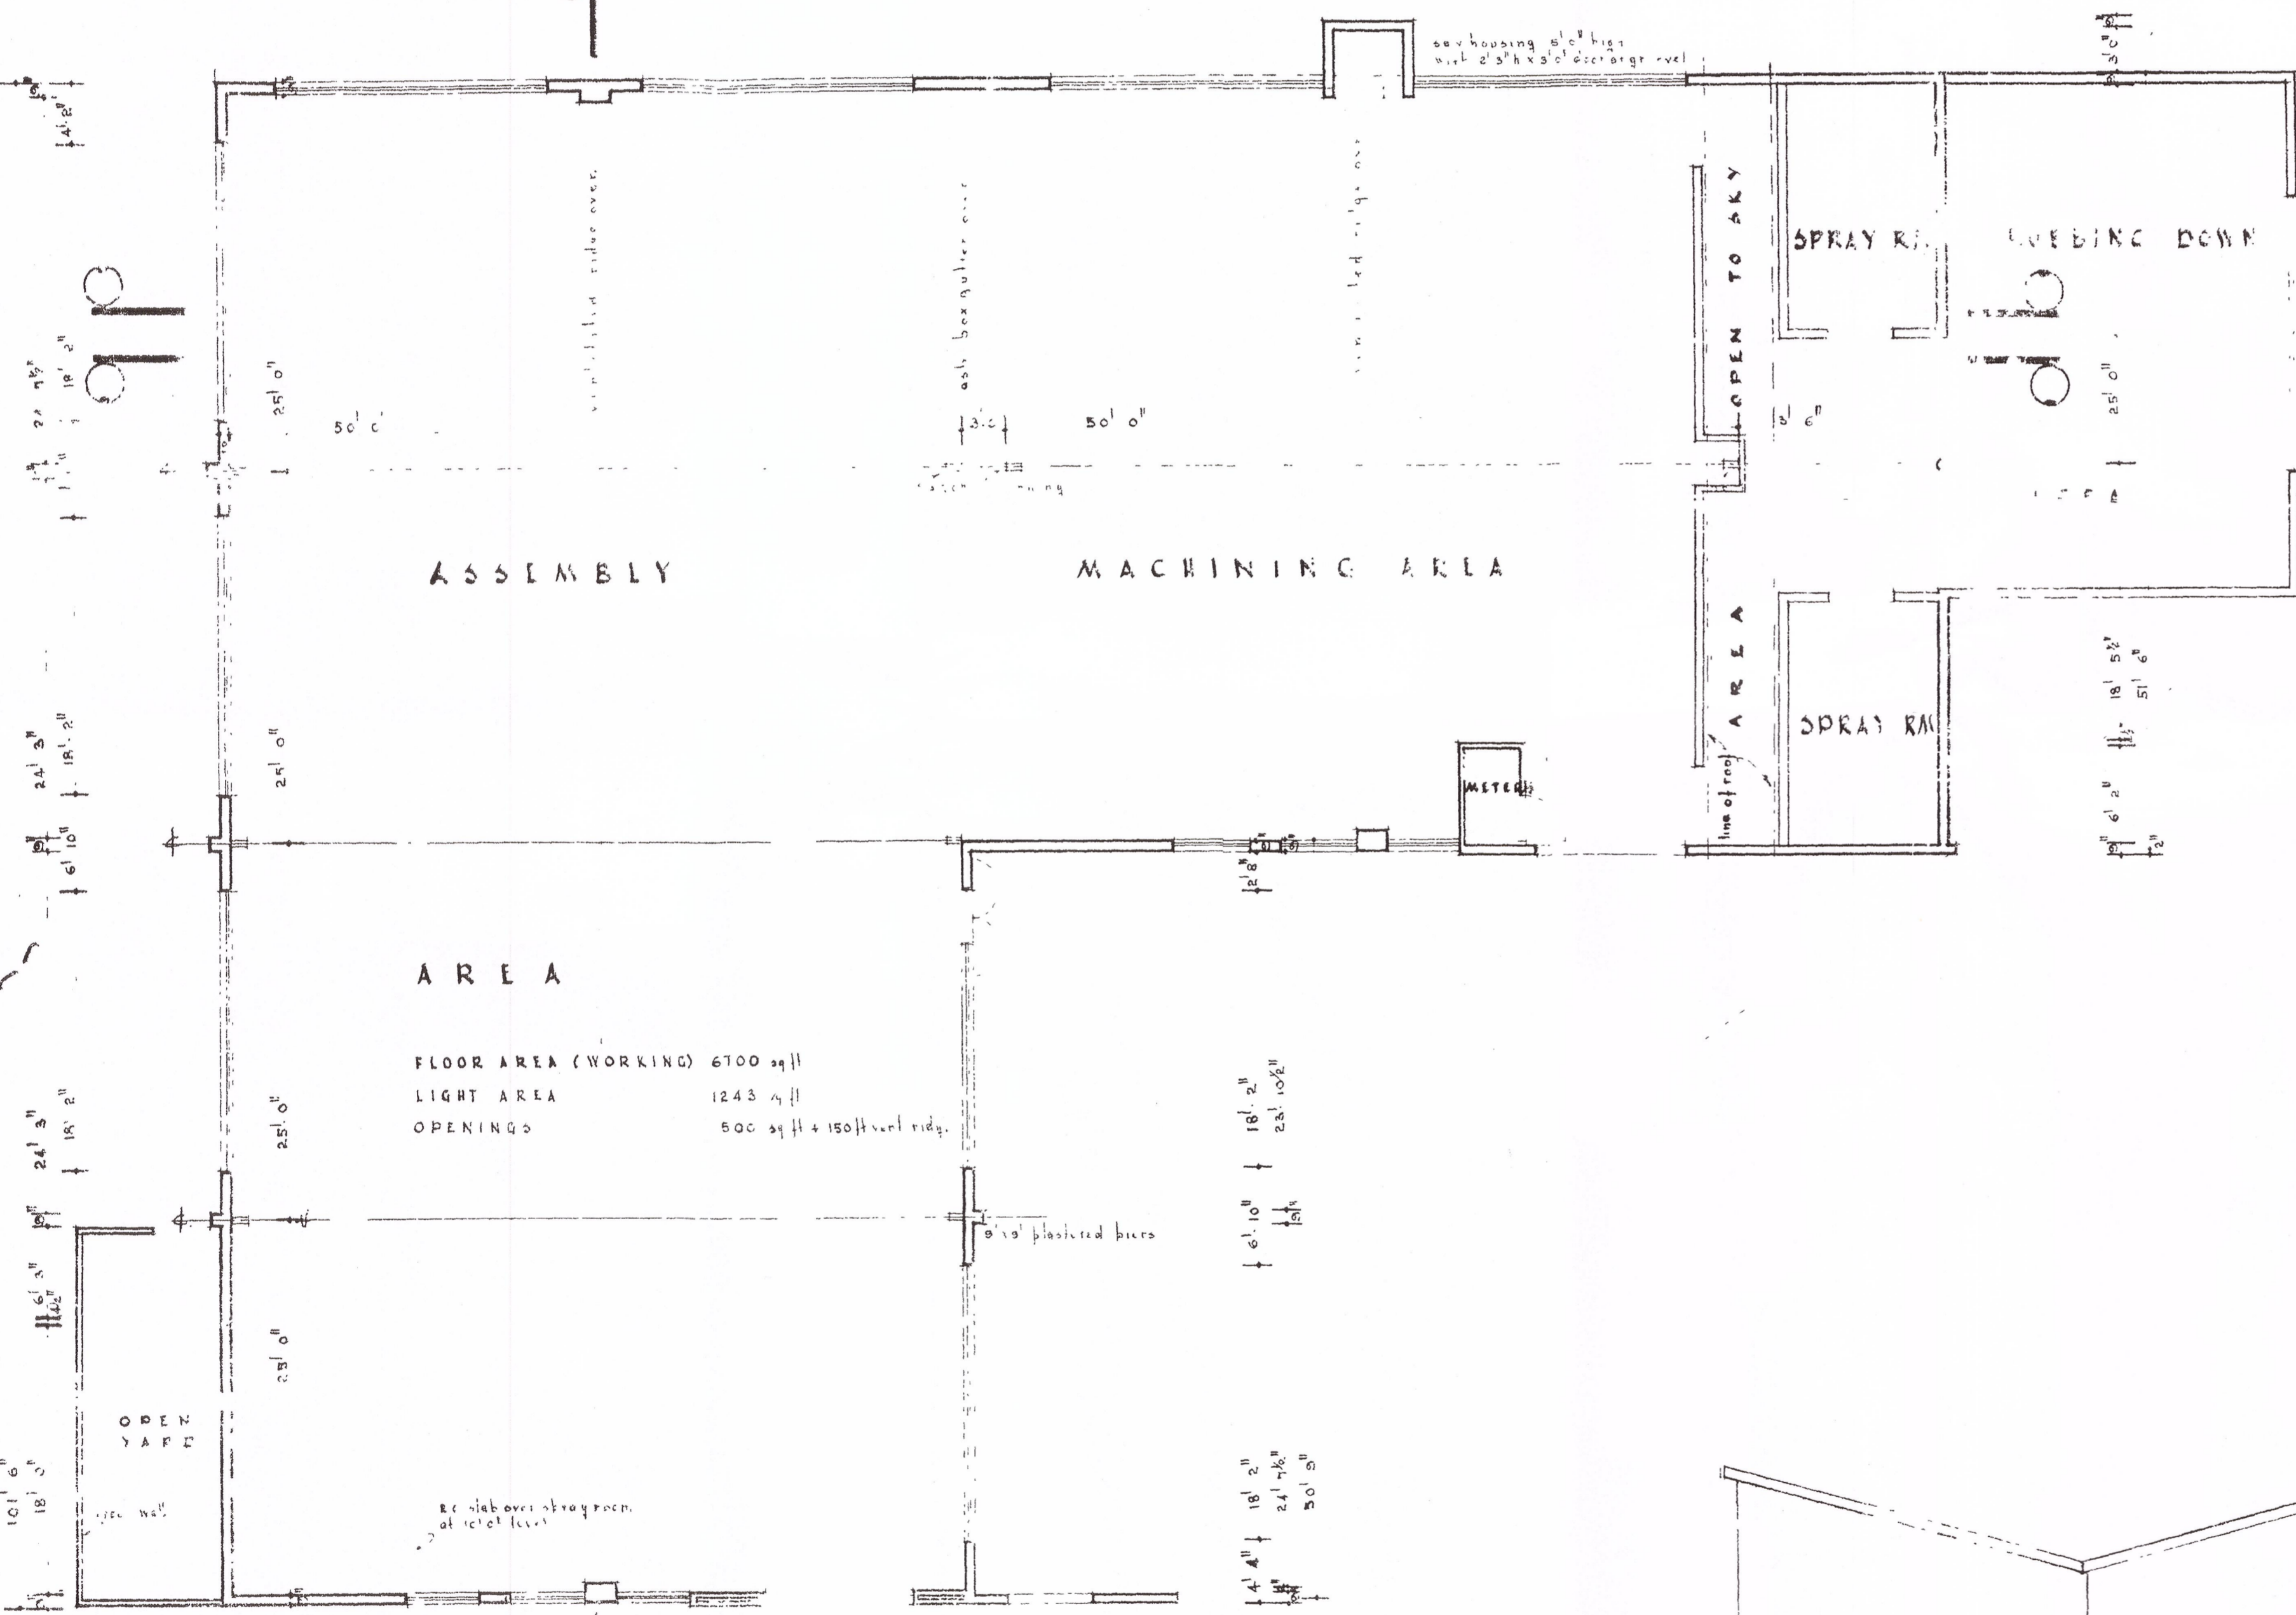


ROAD AND EAST ELEVATION

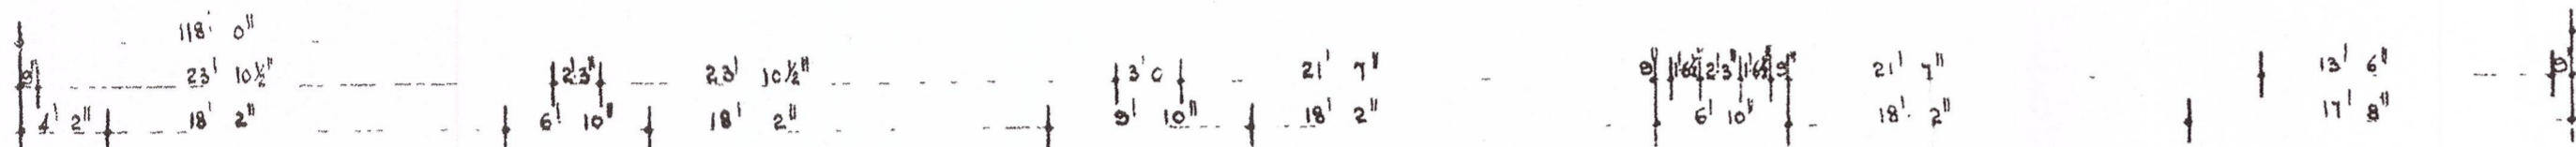


LAYOUT PLAN

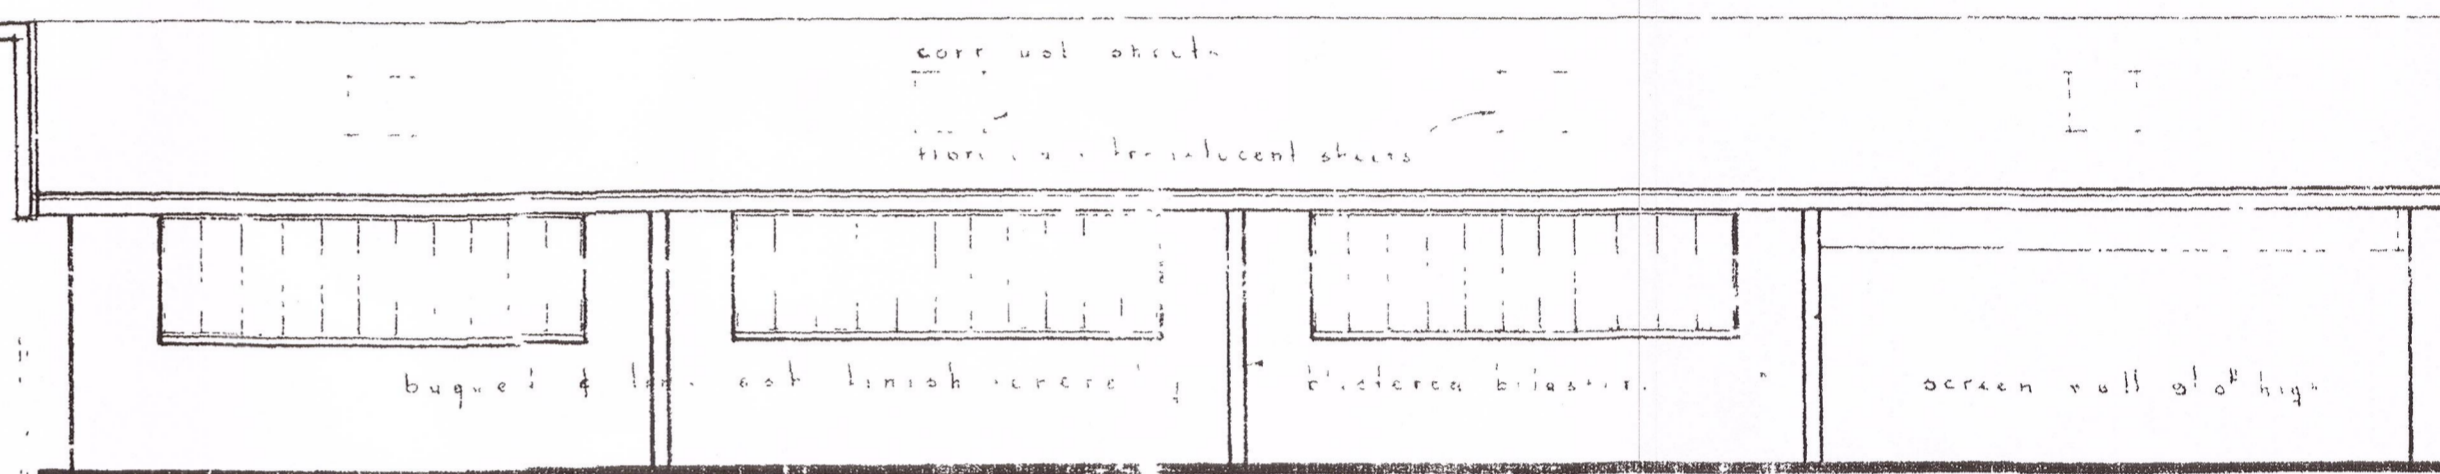

WEST ELEVATION

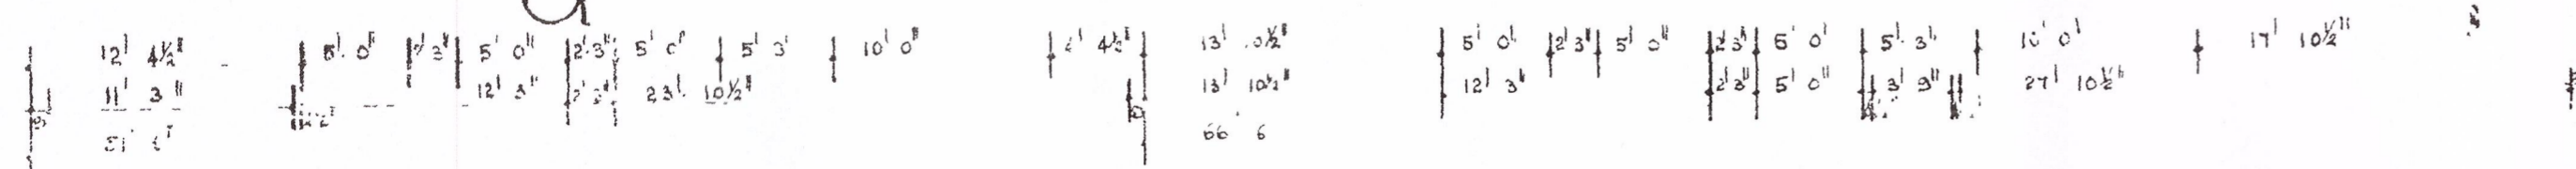

NORTH ELEVATION

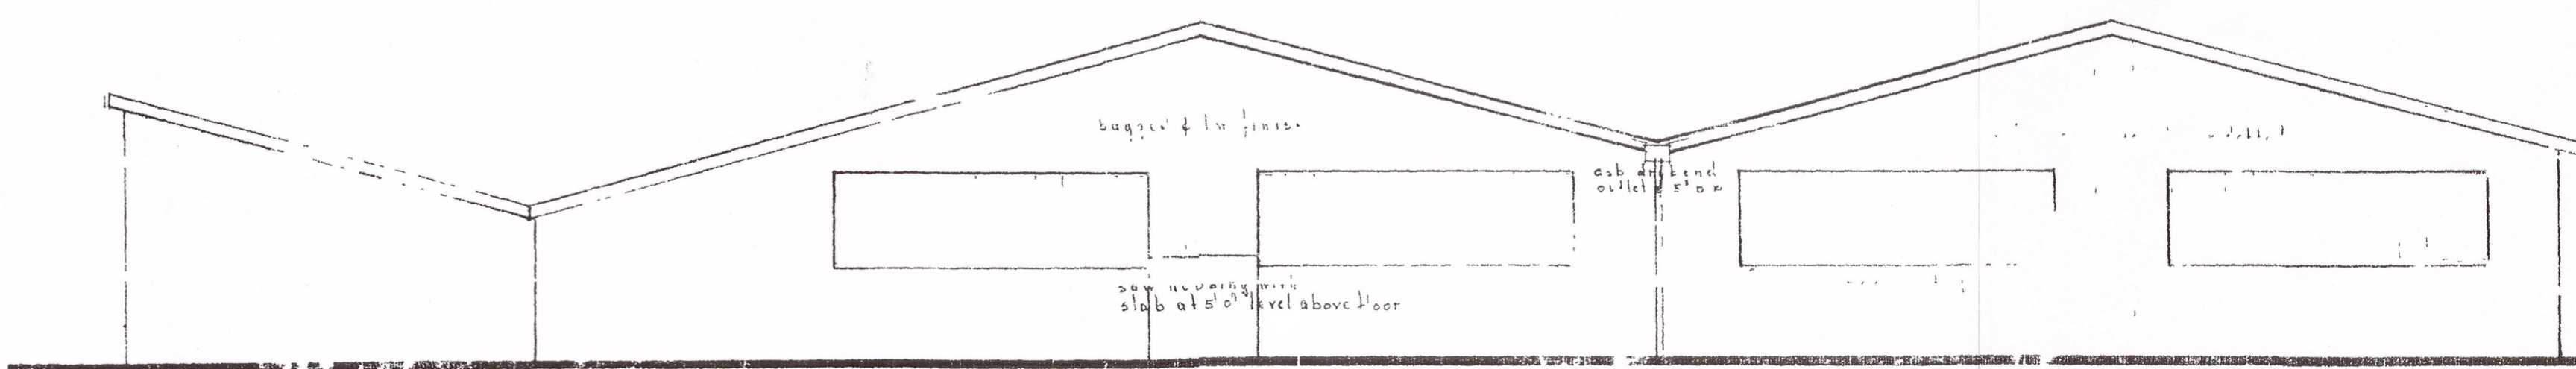

SITE PLAN

LOT 912 OF PINETOWN EXT. NO. 16.

ROBEY, BONILLA & PARTNERS
ARCHITECTS
MARITIME HOUSE, DURBAN
AIDEPOICK, N.E., PINETOWN

PROPOSED FACTORY PREMISES FOR
SPRITL CARAVANS (PTY) LTD.

SCALE 1 INCH = 2 1/2 FEET
DATE OCTOBER 61.
DELT. F. J. S. R.